


Product Sheet

All School Play Unit

AS004

playground
creations
creating play for everyday!

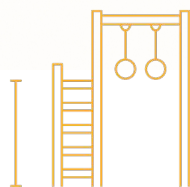

CRITICAL
FALL HEIGHT
2.2m



TOTAL
HEIGHT
5.2m



RECOMMENDED
SURFACING
237m²



RECOMMENDED
AGE
5+



RECOMMENDED
USERS
1-60



NZS 5828:2015

0800 273 283 | info@playgroundcreations.co.nz | playgroundcreations.co.nz

© THIS DRAWING, INFORMATION AND CONCEPTS CONTAINED
WITHIN ARE THE PROPERTY OF PLAYGROUND CREATIONS


Artist impression only

Product Sheet

All School Play Unit

$$\text{ASO04}$$

playground
creations
creating play for everyday!

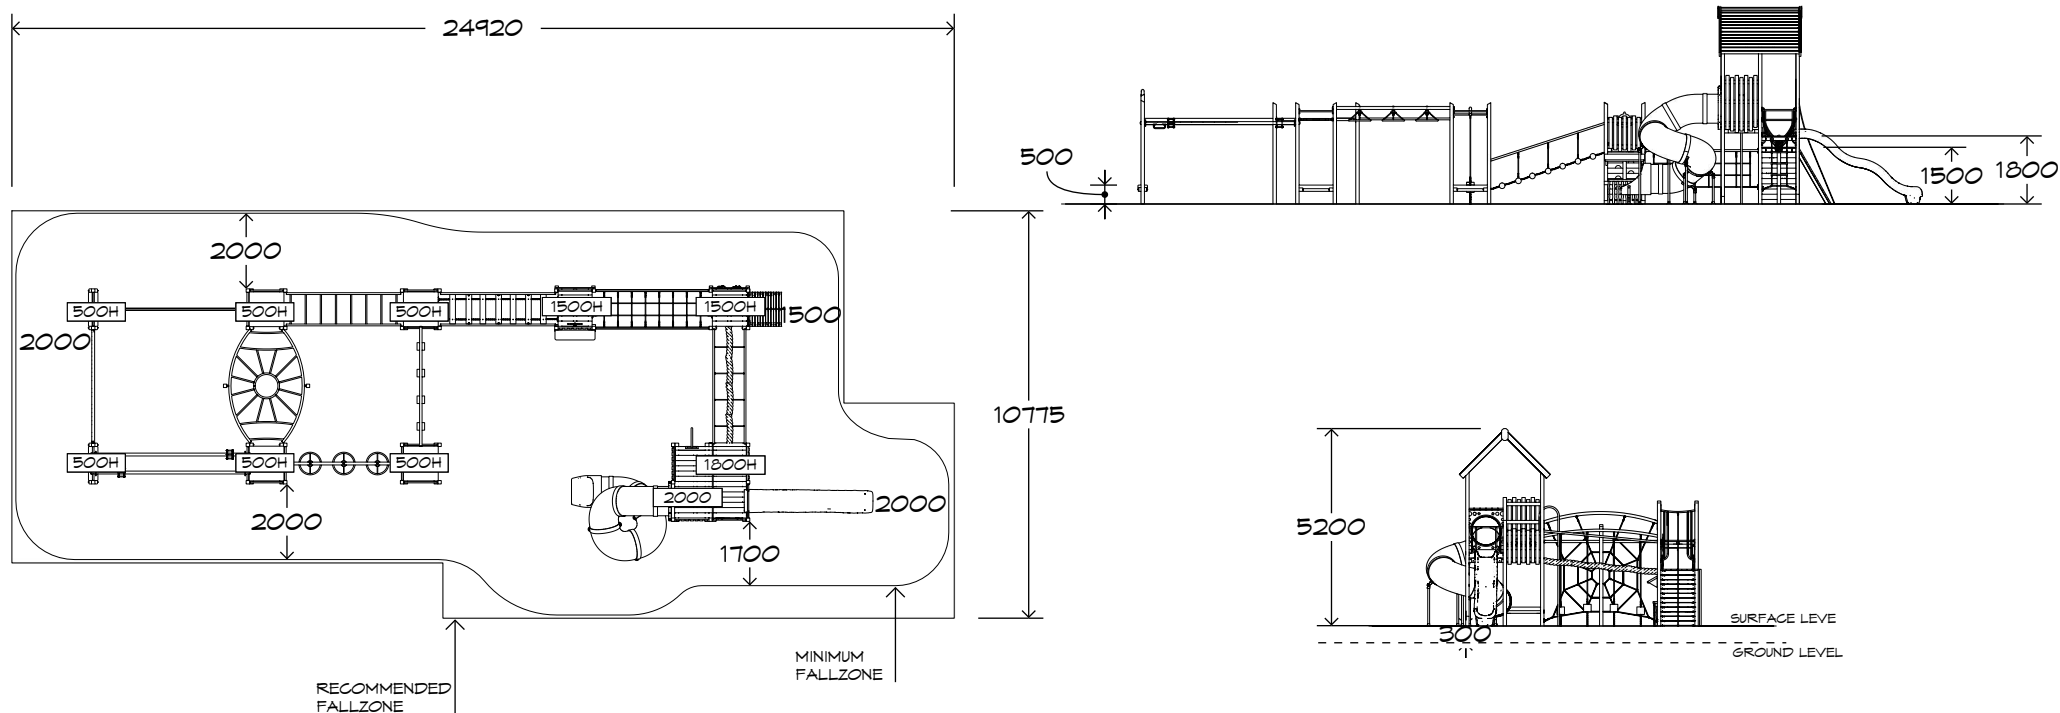

Product Warranty

Playground Creations warrants its products to be free from defect in materials or workmanship during normal use and installation and in accordance with our specifications.

Full warranty details on request.

Disclaimer: This should be read in conjunction with the Playground Creations full warranty terms and conditions.



On H5 posts and stainless steel fabricated components



On steel
equipment with
forced
movement



On HDPE (high density polyethylene) structural failure



On combination
rope work and activity
nets



On all moving components

RECOMMENDED SURFACING:
AREA: 237 m²
EDGING: 72 lm

0800 273 283 | info@playgroundcreations.co.nz | playgroundcreations.co.nz

© THIS DRAWING, INFORMATION AND CONCEPTS CONTAINED
WITHIN ARE THE PROPERTY OF PLAYGROUND CREATIONS

Artist impression only